

Sliding w/ Soft-Close, 1 Sided Overlap, 1 Panel

(S1-1SO-SC)


ELEVATION

RAYDOOR STANDARD
SYSTEM DRAWINGS
©2020




YOUR OPENING HEIGHT = PANEL + $2\frac{3}{8}$ "
YOUR OPENING WIDTH = PANEL - 1"


PLAN: open

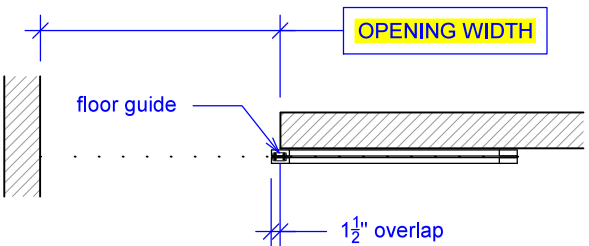

PLAN: closed

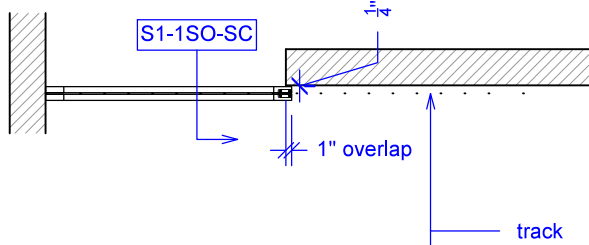

ELEVATION: closed

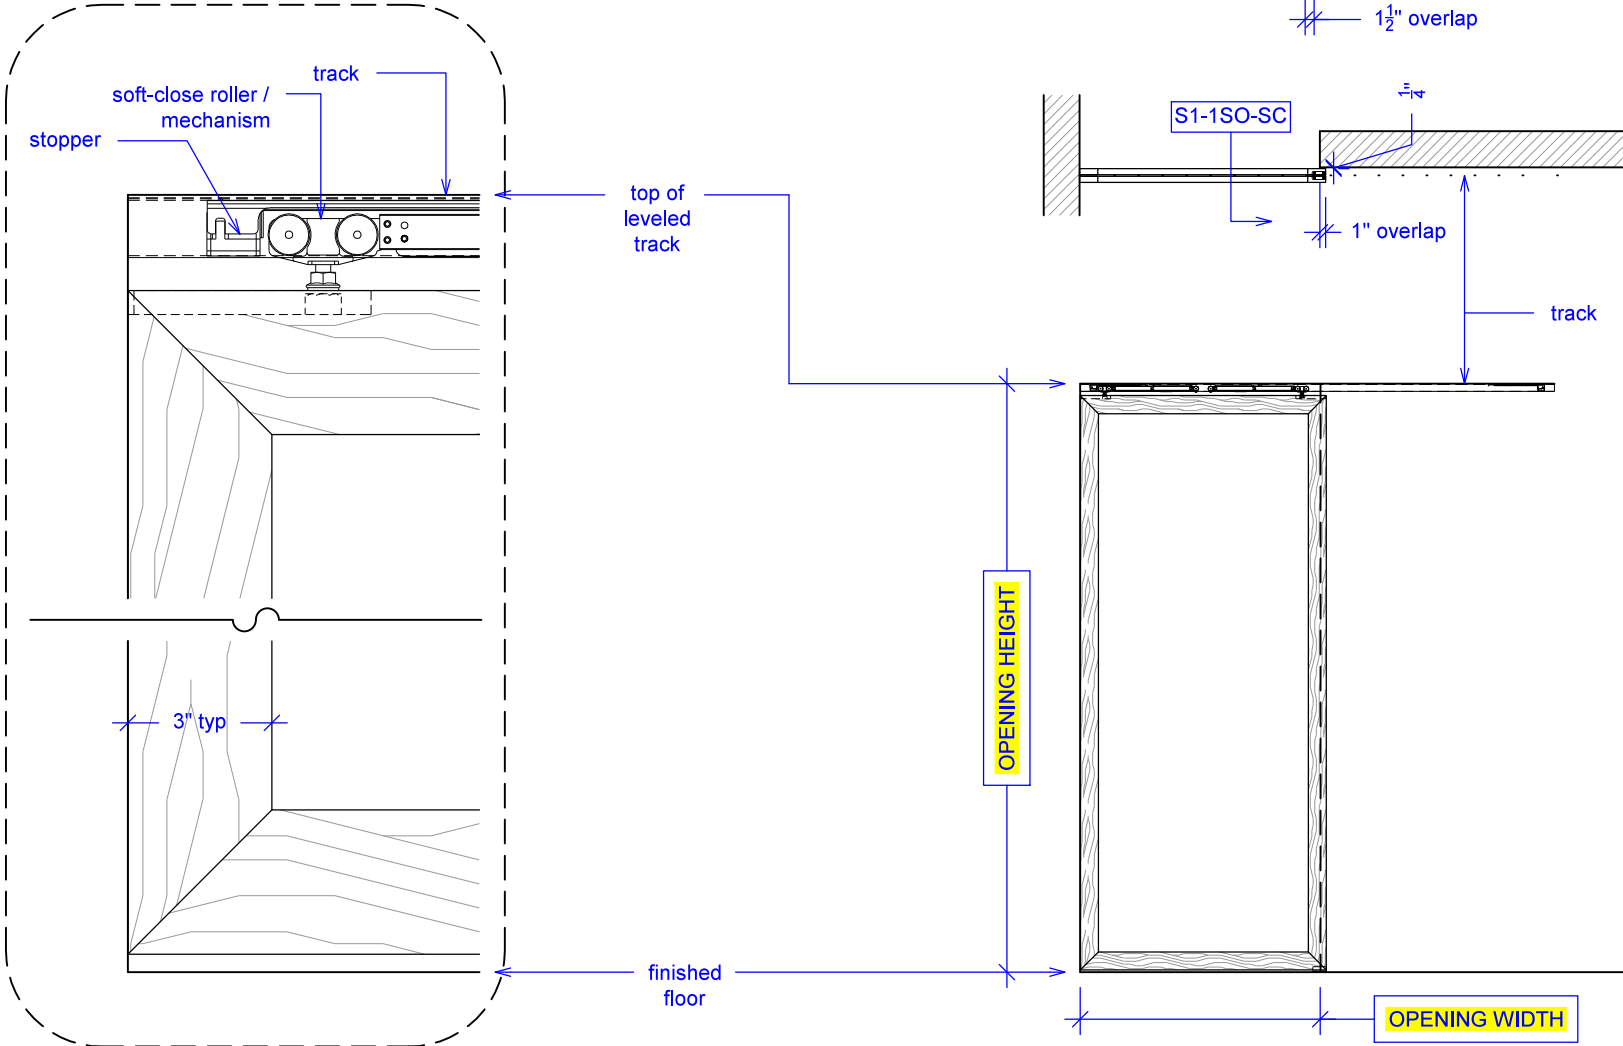


Sliding w/ Soft-Close, 1 Sided Overlap, 1 Panel

(S1-1SO-SC)

SECTION

RAYDOOR STANDARD
SYSTEM DRAWINGS
©2020

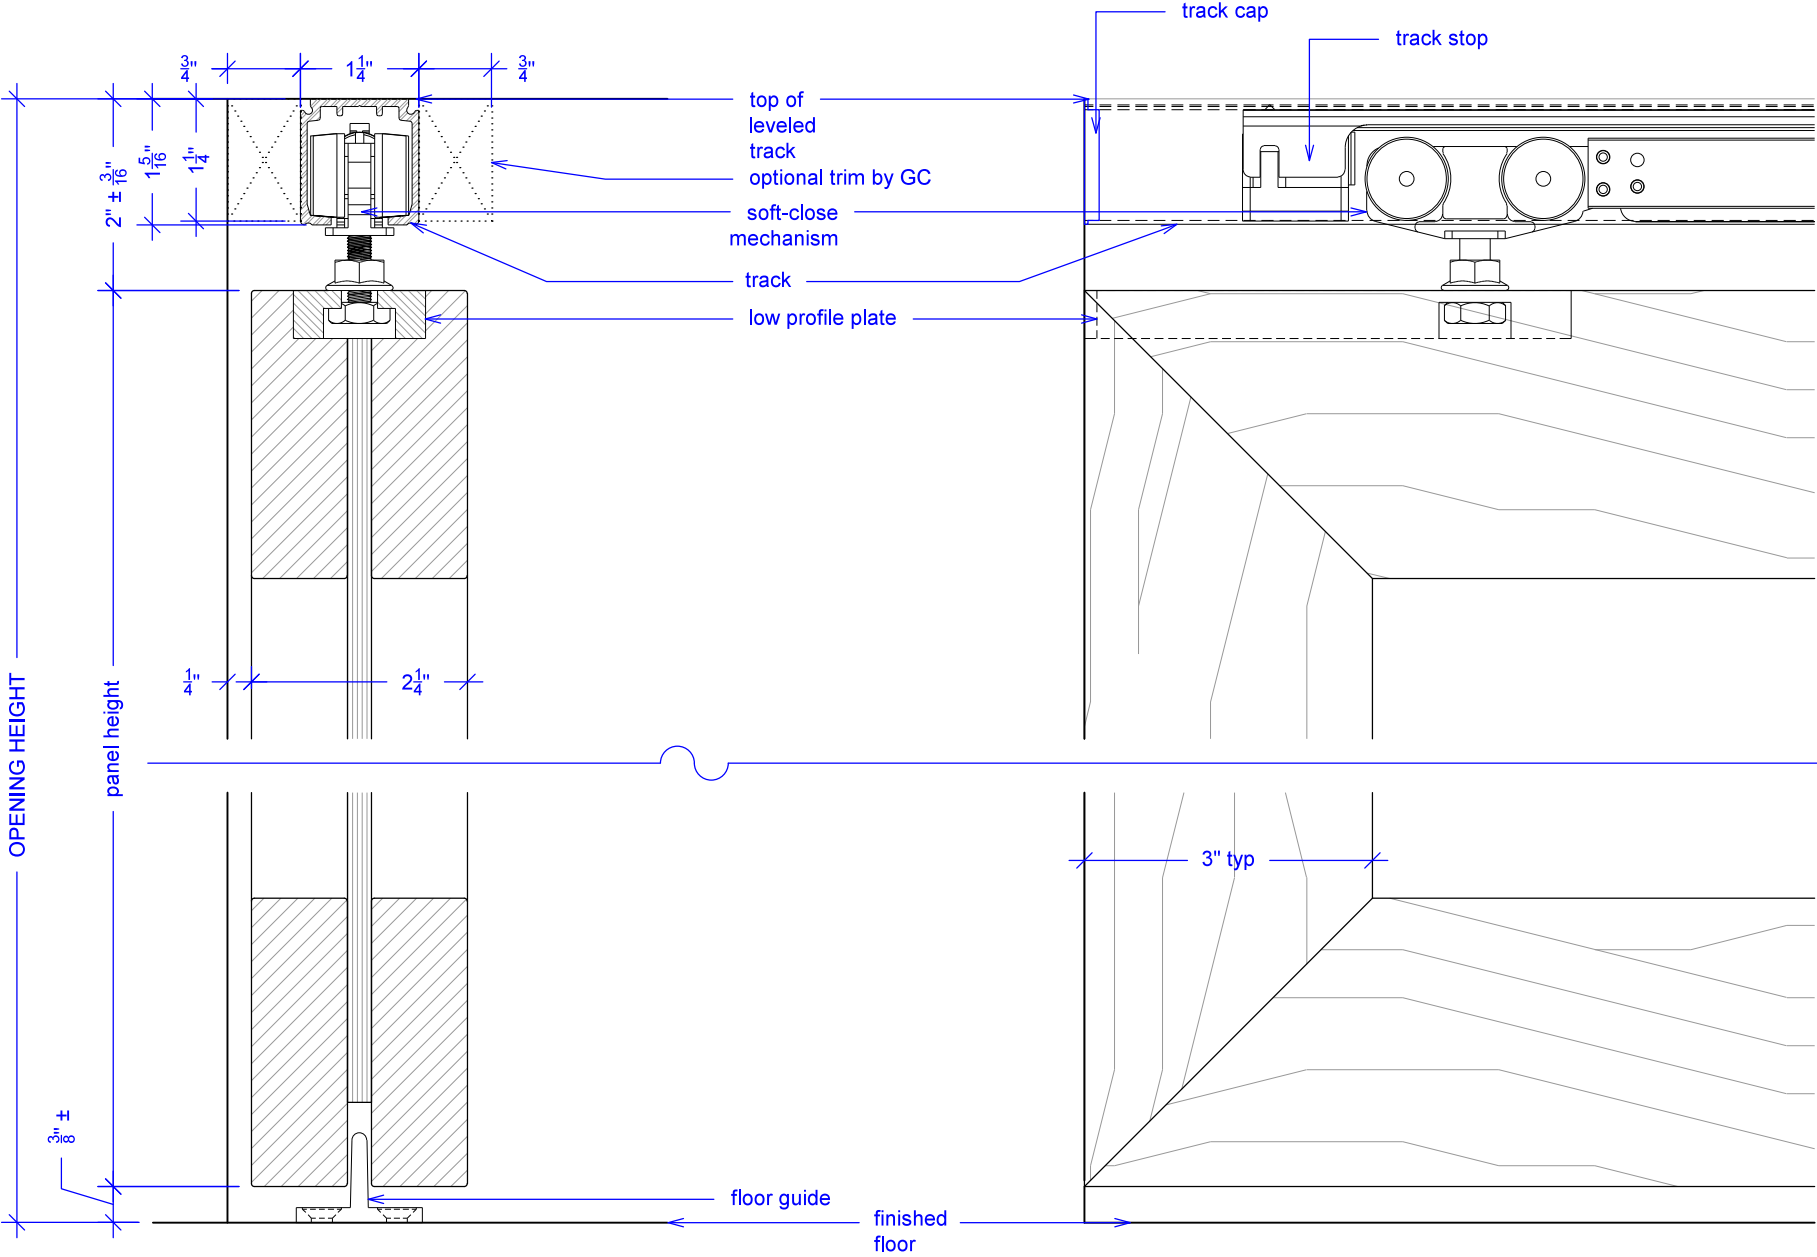


Sliding w/ Soft-Close, 1 Sided Overlap, 1 Panel

(S1-1SO-SC)

SOFT-CLOSE HARDWARE

RAYDOOR STANDARD
SYSTEM DRAWINGS
©2020



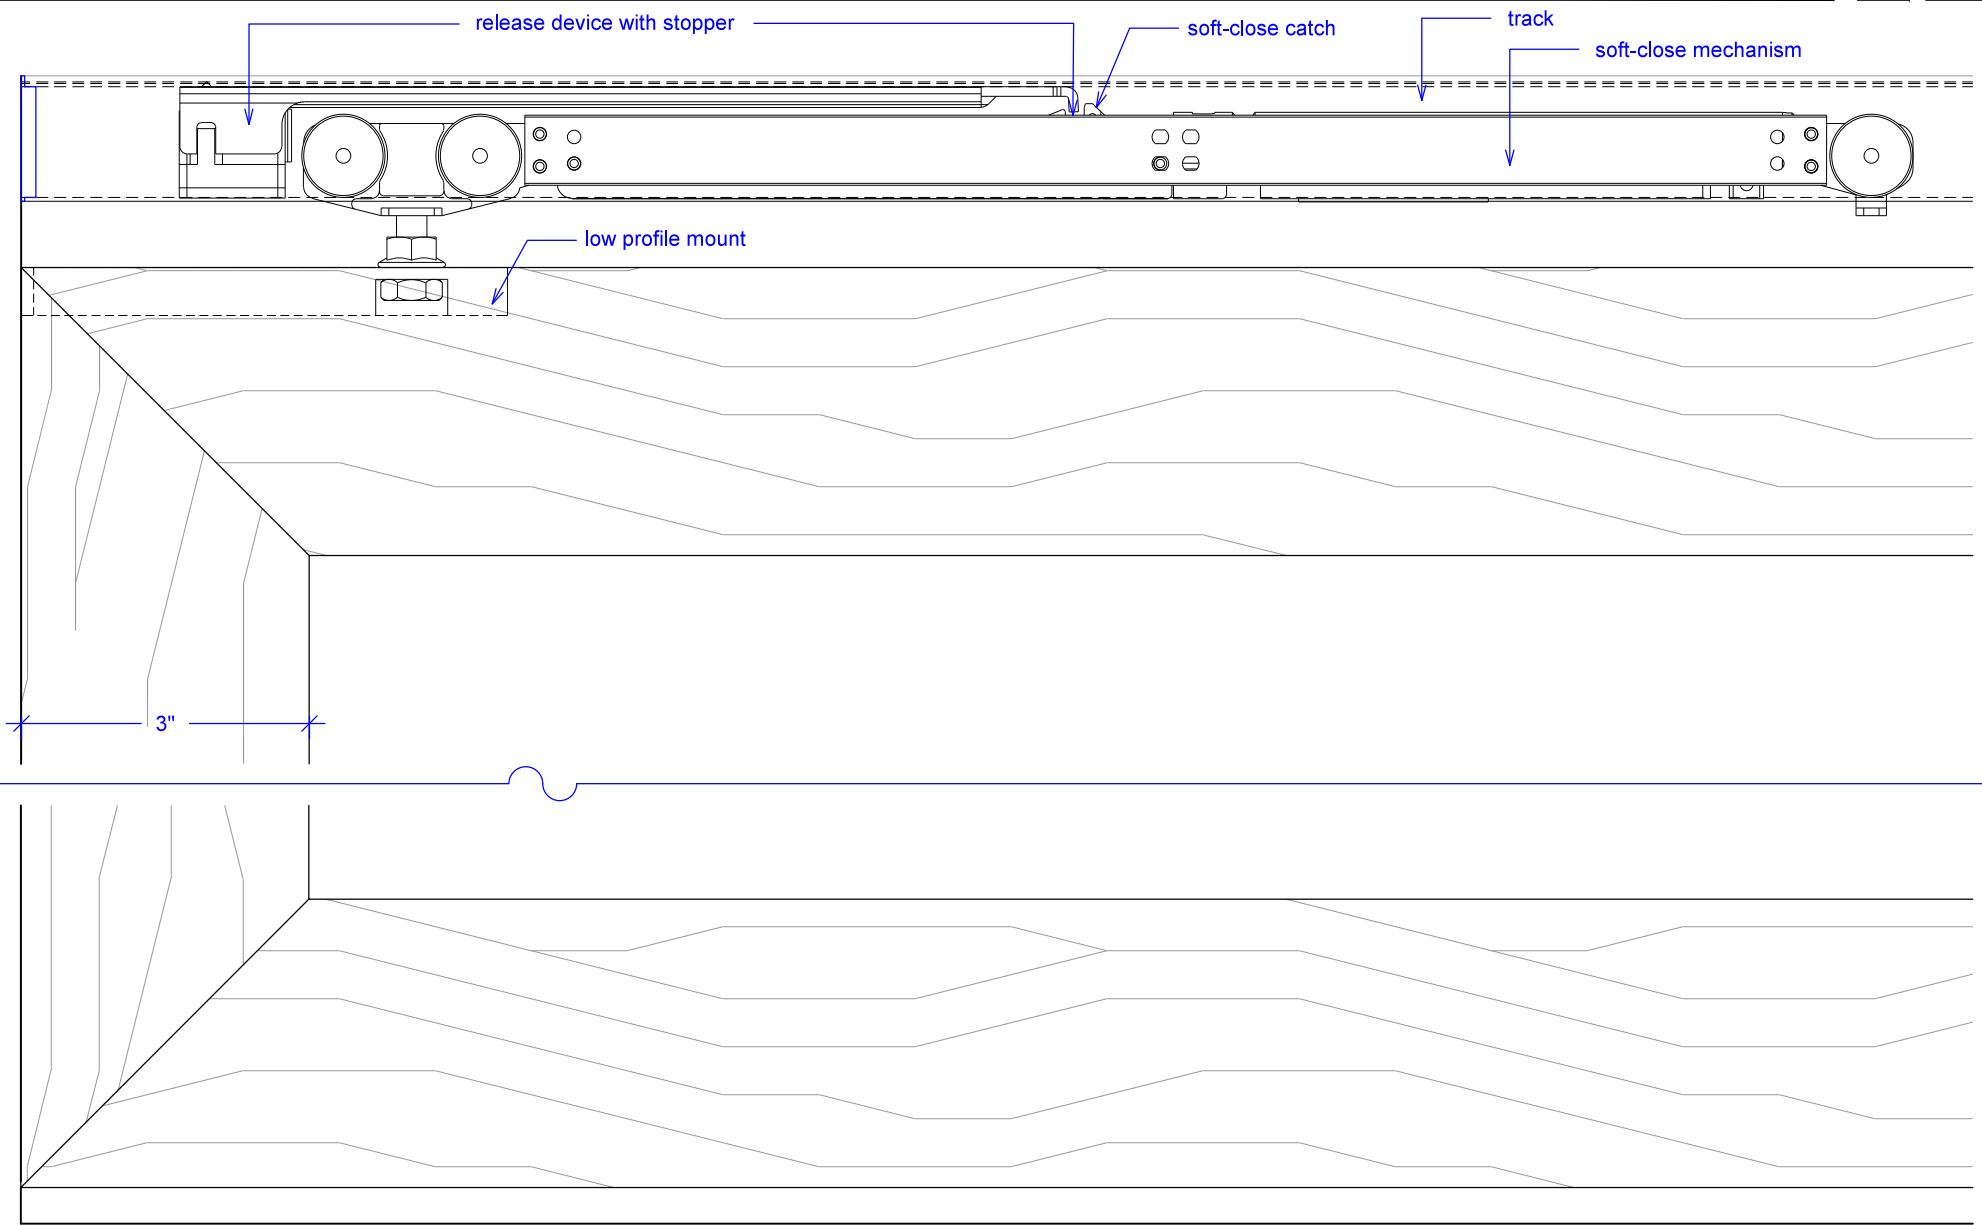


Sliding w/ Soft-Close, 1 Sided Overlap, 1 Panel

(S1-ISO-SC)

OPERATION OVERVIEW

RAYDOOR STANDARD
SYSTEM DRAWINGS
©2020

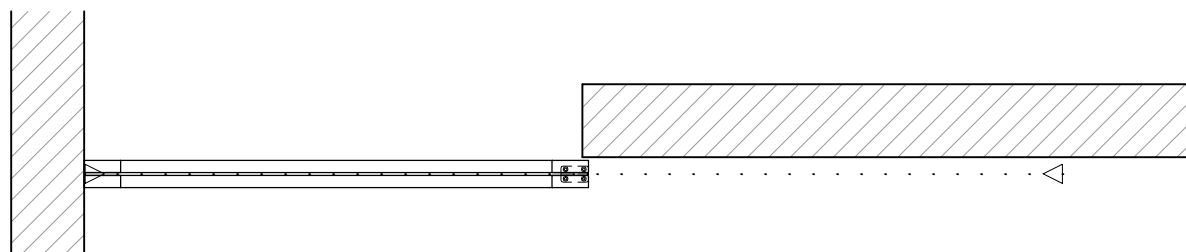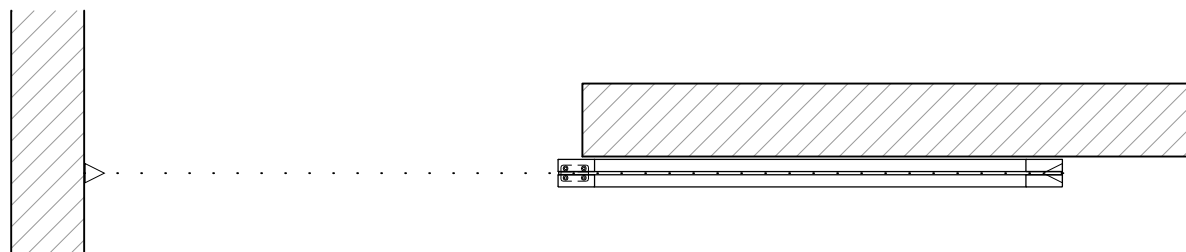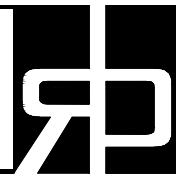

KEY:



floor guide



Stopper / release device